


BUILDING 5 UNIT NUMBERS	
QUADRANT	UNIT NUMBER
FIRST FLOOR	
1	2402
2	2400
3	STORAGE
4	2404
SECOND FLOOR	
1	2501
2	2503
3	2505
4	2507
THIRD FLOOR	
1	2509
2	2511
3	2513
4	2515

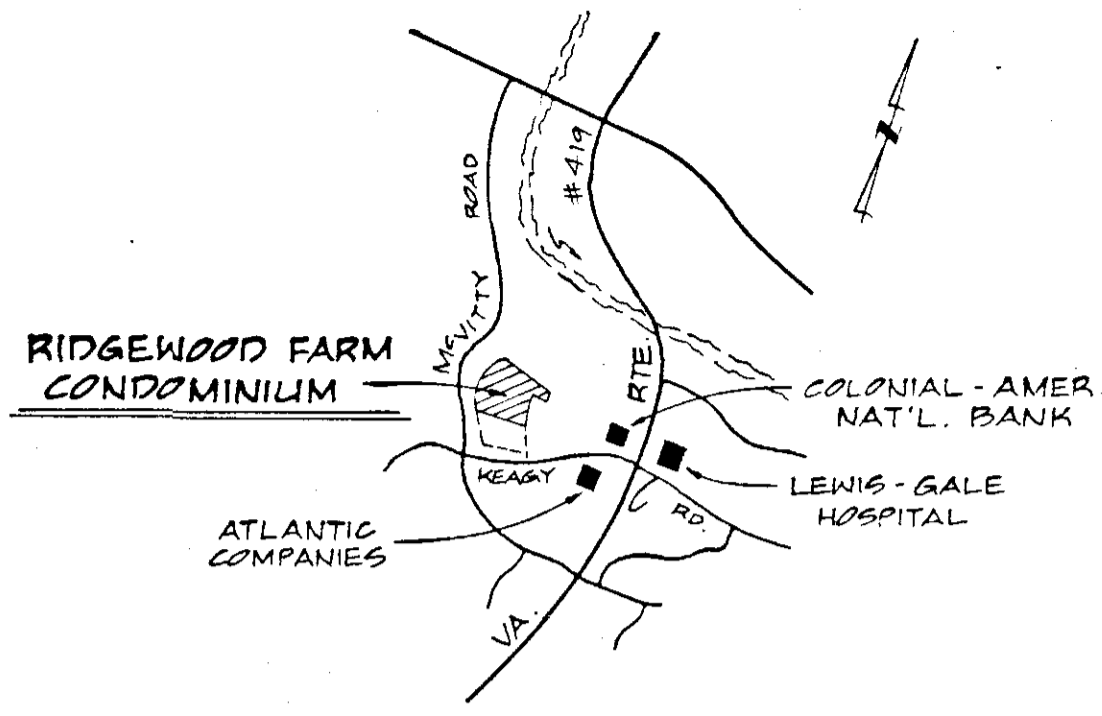

**LEGEND**

	DENOTES LIMITED COMMON ELEMENT
	DENOTES GENERAL COMMON ELEMENT

**CURVE DATA**

CURVE	ANGLE	RADIUS	TANGENT	ARC	CHORD	CHORD BEARING
A	47° 46' 00"	240.00'	106.27'	200.08'	194.34'	N 6° 00' 43" E
B	12° 54' 00"	549.96'	62.17'	123.82'	123.56'	N 23° 26' 43" E
C	118° 00' 17"	246.33'	410.00'	507.33'	422.30'	S 75° 59' 51" W
C1	6° 19' 52"	509.90'	28.20'	56.34'	56.31'	N 48° 09' 57" W
C2	26° 41' 08"	173.00'	41.03'	80.57'	79.85'	N 64° 40' 26" W
C3	26° 35' 49"	157.00'	37.11'	72.88'	72.23'	N 64° 43' 05" W
C4	32° 30' 46"	173.00'	50.45'	98.17'	96.86'	N 67° 40' 36" W
D	38° 21' 07"	275.00'	95.64'	184.08'	180.66'	S 70° 53' 09" W
E	45° 37' 18"	315.00'	132.48'	250.82'	244.24'	S 80° 31' 09" W
F	38° 41' 57"	40.00'	14.05'	27.02'	26.51'	S 52° 45' 52" W
G	1° 25' 56"	599.96'	7.50'	15.00'	14.99'	N 29° 10' 45" E
H	23° 27' 08"	212.50'	44.11'	86.98'	86.37'	N 72° 12' 26" E
I	27° 43' 00"	194.91'	48.08'	94.29'	93.37'	N 81° 51' 08" W
J	85° 34' 15"	196.33'	181.71'	293.21'	266.72'	N 59° 46' 47" E
K	23° 38' 00"	164.35'	34.38'	67.79'	67.31'	N 88° 10' 00" W
L	11° 28' 04"	599.96'	60.24'	120.08'	119.88'	N 22° 43' 39" E
GL	12° 54' 00"	599.96'	67.83'	135.08'	134.79'	N 23° 26' 43" E
M	1° 36' 17"	559.90'	7.84'	15.68'	15.68'	N 50° 31' 48" W

**SURVEYOR'S CERTIFICATE**

I, HEREBY CERTIFY THAT THIS PLAN AND PLAN OF CONDOMINIUM SUBDIVISION CONSISTING OF TWO (2) PAGES IS CORRECT; THAT IT IS A SUBDIVISION OF LAND AND BUILDINGS ENTITLED "RIDGEWOOD FARM CONDOMINIUM" AS RECORDED AMONG THE LAND RECORDS OF THE CITY OF SALEM, VIRGINIA, IN DEED BOOK 89 PAGE 599 AND OF THE IMPROVEMENTS LOCATED THEREON CONSISTING OF ONE (1) BUILDING CONTAINING ELEVEN (11) UNITS AND THAT IT HAS BEEN PREPARED PURSUANT TO AND IN COMPLIANCE WITH THE REQUIREMENTS AND PROVISIONS OF CHAPTER 4.2 IN TITLE 55-79.5B (3) OF THE CODE OF VIRGINIA OF 1950, AS AMENDED, I. E. "THE CONDOMINIUM ACT." I FURTHER CERTIFY THAT THE LOCATIONS AND DIMENSIONS OF ALL EXISTING IMPROVEMENTS HAVE BEEN CAREFULLY ESTABLISHED BY A TRANSIT TAPE SURVEY AND THAT UNLESS OTHERWISE SHOWN, THERE ARE NO VISIBLE ENCROACHMENTS. WE FURTHER CERTIFY THAT ALL CONDOMINIUM UNITS, OR PORTIONS THEREOF DEPICTED ON THIS PLAN AND PLAN OF CONDOMINIUM SUBDIVISION HAVE BEEN SUBSTANTIALLY COMPLETED. THE TOTAL AREA INCLUDED WITHIN THE BOUNDS OF THE RIDGEWOOD FARM CONDOMINIUM IS 11.09 ACRES OF LAND.

*Buford T. Lumsden*  
 BUFORD T. LUMSDEN  
 DATE: 6 Jun. 1984

IN THE CLERK'S OFFICE OF THE CIRCUIT COURT OF THE CITY OF SALEM, VIRGINIA, THIS PLAN WITH THE CERTIFICATE OF ACKNOWLEDGEMENT THEREOF ANNEXED IS ADMITTED TO RECORD ON Jun 26 1984 AT 5:03 O'CLOCK A.M.

TESTEE: *James J. Jolley*  
 CLERK

*Caroline W. Owen*  
 DEPUTY CLERK

EXHIBIT "A"  
**RIDGEWOOD FARM CONDOMINIUM**  
 PHASE 5  
 SALEM, VIRGINIA  
 SCALE: 1" = 50' DATE: 8 JUNE 1985  
 BUFORD T. LUMSDEN & ASSOCIATES, P.C.  
 ENGINEERS - SURVEYORS  
 ROANOKE, VIRGINIA





ENGINEER'S CERTIFICATE

I, GUY W. BUFORD, A REGISTERED ENGINEER IN THE COMMONWEALTH OF VIRGINIA, HEREBY CERTIFY THAT THIS PLAN, EXHIBIT "A", ACCURATELY SHOWS THE UNITS DELINEATED AND COMPLIES WITH THE PROVISIONS OF SECTION 55-79.58 PARAGRAPH (b) OF THE CONDOMINIUM ACT. I FURTHER CERTIFY THAT UNLESS NOTED OTHERWISE ALL UNITS DEPICTED HEREON HAVE BEEN SUBSTANTIALLY COMPLETED.

GIVEN UNDER MY HAND THIS 6<sup>th</sup> DAY OF Jan, 1987

*Guy W. Buford*  
GUY W. BUFORD, P.E.

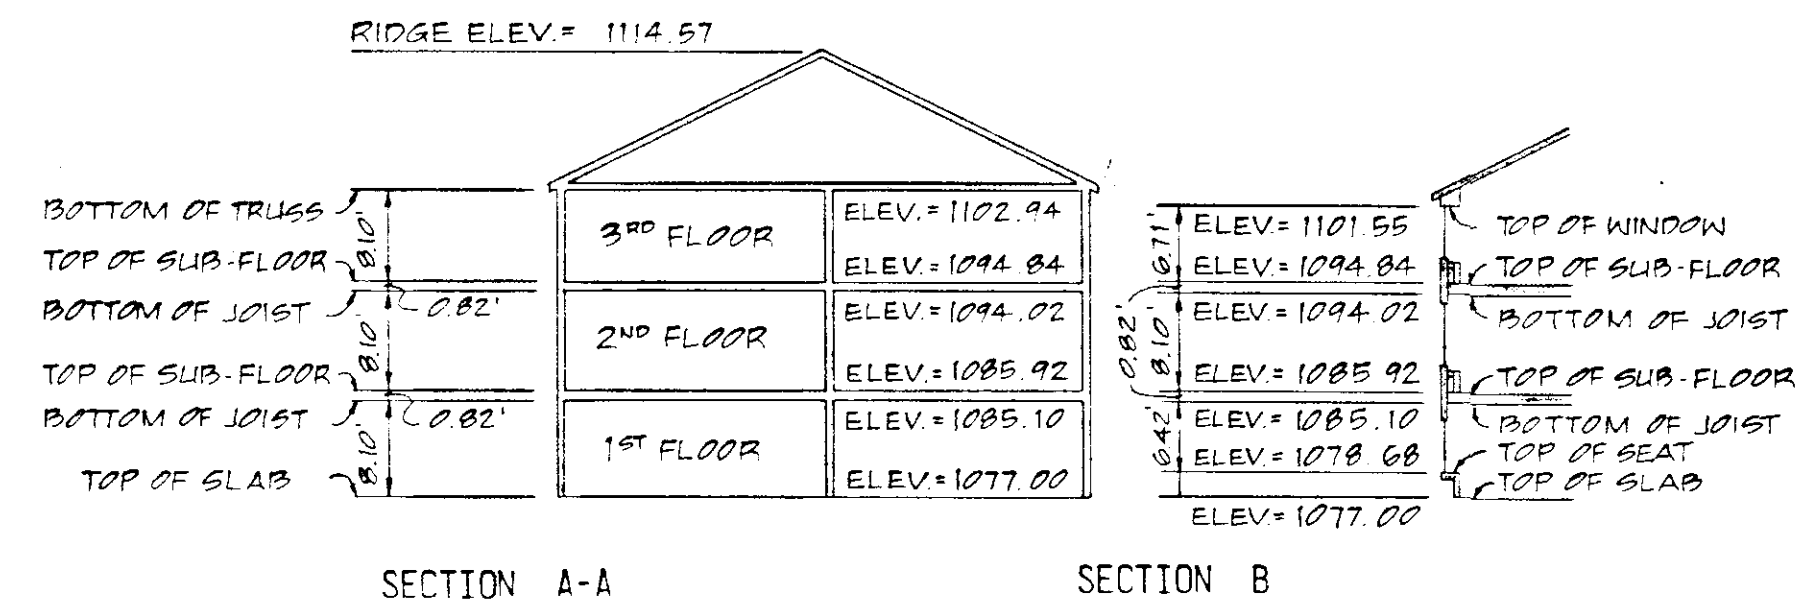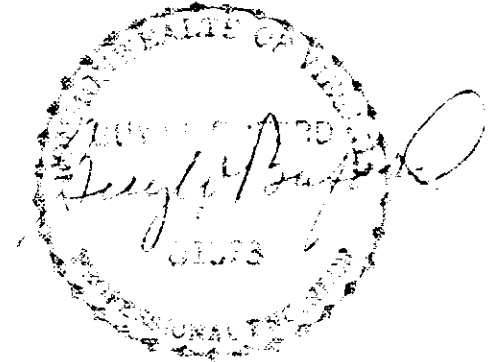

**LEGEND**  
 DENOTES LIMITED COMMON ELEMENT  
 DENOTES GENERAL COMMON ELEMENT  
 1048 # DENOTES FLOOR AREA (SQ. FT.)  
 VERTICAL DATUM U.S.G.S. MEAN SEA LEVEL

- NOTES:**
1. ALL HORIZONTAL DIMENSIONS SHOWN ON THIS PLAT ARE INTERIOR DIMENSIONS MEASURED FROM INSIDE OF STUD TO INSIDE OF STUD.
  2. ALL VERTICAL DIMENSIONS ARE MEASURED FROM SUBFLOOR TO BOTTOM OF JOISTS.
  3. UNIT DIMENSIONS SHOWN ARE TYPICAL AND ARE BASED UPON THE MEDIAN OF FIELD MEASUREMENTS OF ALL UNITS. SUBSTANTIALLY ALL DIMENSIONS FALL WITHIN A TOLERANCE OF .10 FEET OF THOSE SHOWN.
  4. UNIT FLOOR AREAS ARE BASED ON THE BUILDING PLANS AND ARE WITHIN ONE PERCENT OF THE ACTUAL FLOOR AREAS.

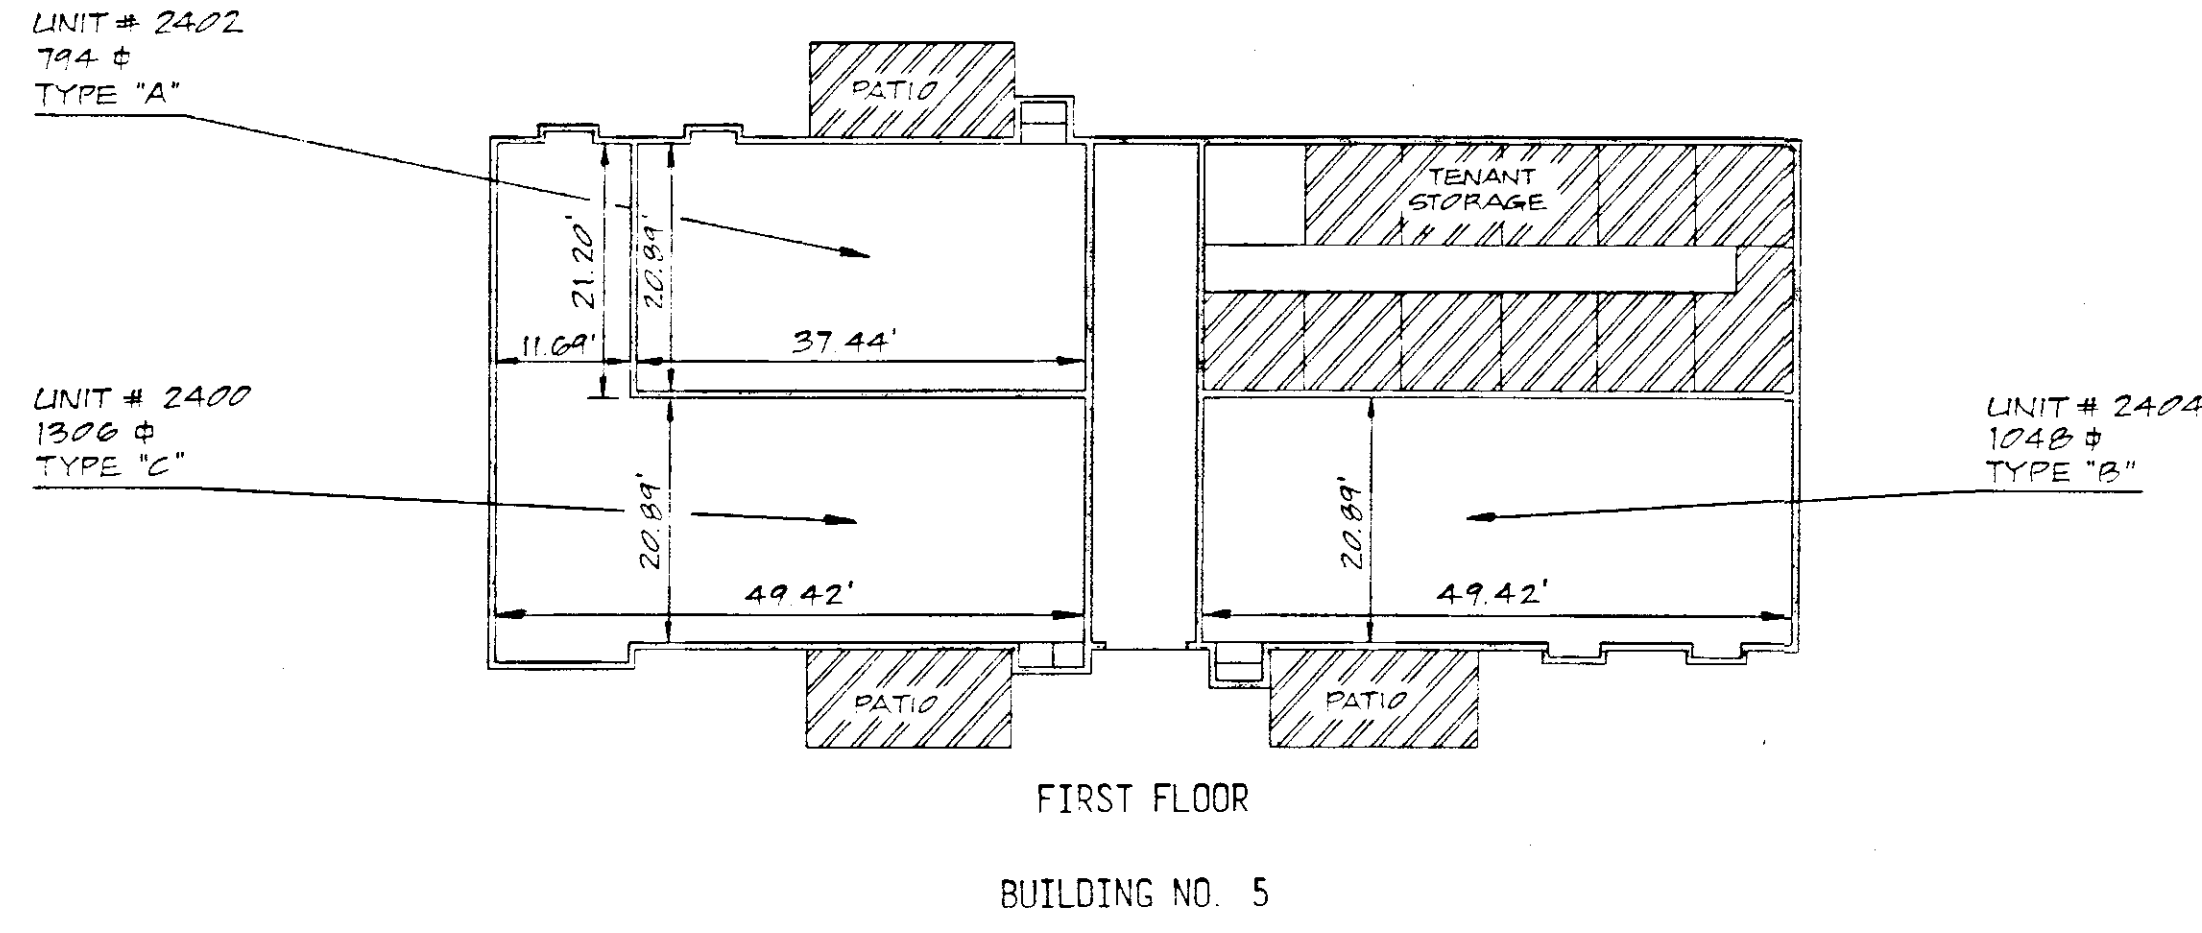
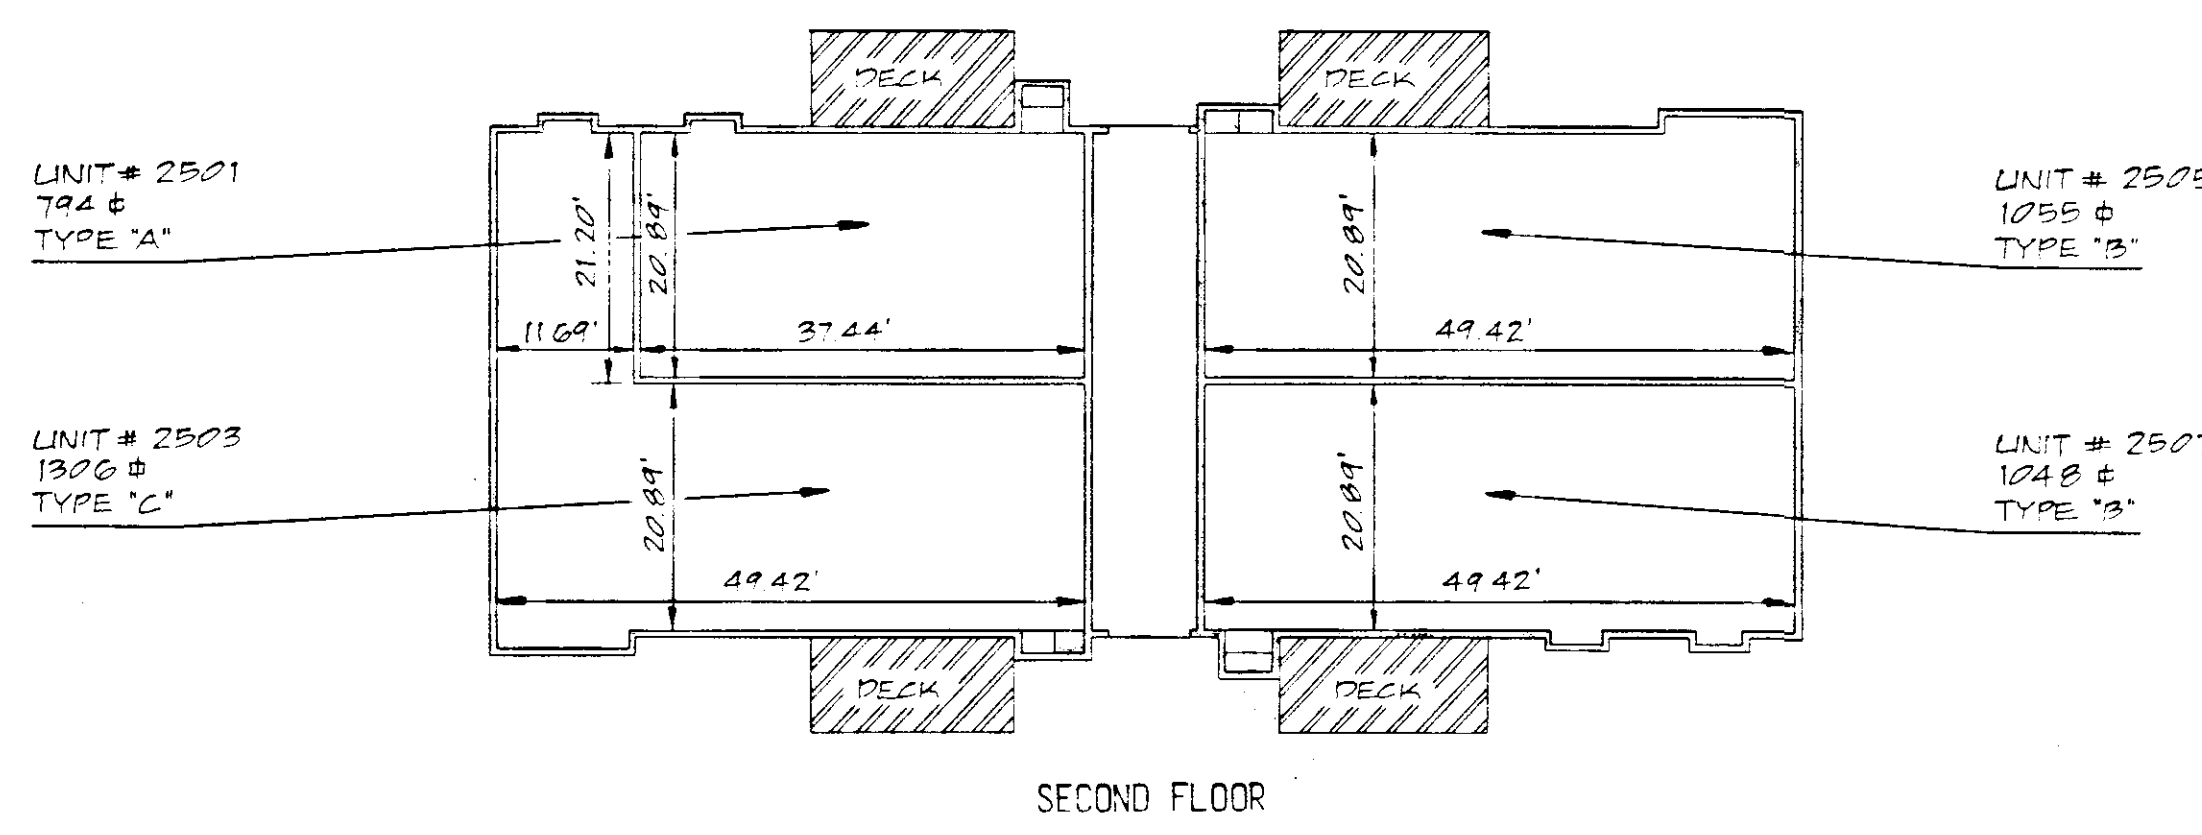
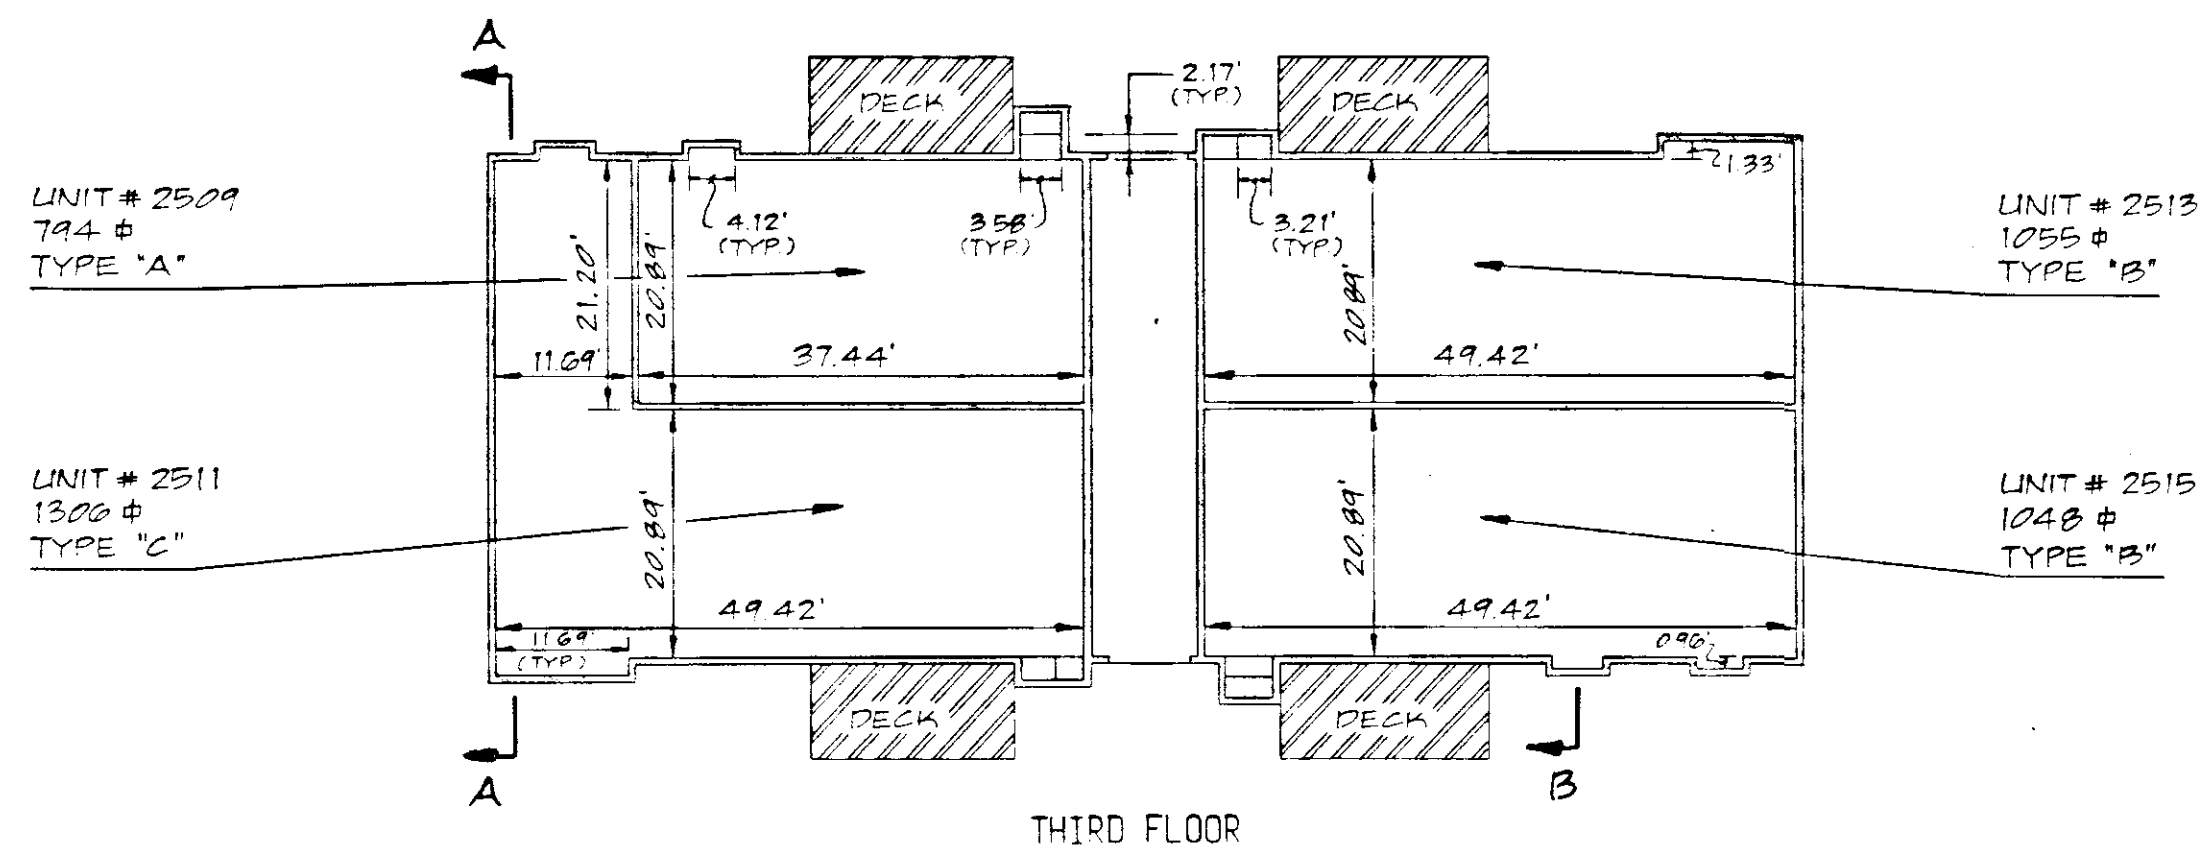


EXHIBIT "A"  
**RIDGEWOOD FARM  
 CONDOMINIUM**  
 PHASE 5  
 SALEM, VIRGINIA  
 SCALE: 1/16" = 1'-0" DATE: 8 JUNE 1987  
 BUFORD T. LUMSDEN & ASSOCIATES, P.C.  
 ENGINEERS-SURVEYORS  
 ROANOKE, VIRGINIA