

KNOW ALL MEN BY THESE PRESENTS, TO WIT:

THAT THE DOMINION TRUST COMPANY OF ROANOKE, VIRGINIA TRUSTEE, UNDER THE WILL OF HARRY L. TURNER, OF THE LAND SHOWN HEREON TO BE SUBDIVIDED WHICH COMPRISES ALL OF THE LAND DEVISED BY HARRY L. TURNER BY WILL DATED 1-18-80 & MAR. 18, 1981, PROBATED IN THE CIRCUIT COURT OF THE CITY OF SALEM, VIRGINIA, ON MAY 27, 1981 AND RECORDED IN WILL BOOK 7, PAGE 82 & 89

THE SAID TRUSTEE CERTIFIES THAT IT HAS SUBDIVIDED THIS LAND, SHOWN HEREON, ENTIRELY WITH ITS OWN FREE WILL AND CONSENT AND PURSUANT TO AND IN COMPLIANCE WITH SECTIONS 15.1-465 THROUGH 15.1-485 OF THE VIRGINIA CODE OF 1990, AS AMENDED TO DATE AND FURTHER PURSUANT TO AND IN COMPLIANCE WITH TITLE 26 "LAND SUBDIVISION REGULATION" AS AMENDED TO DATE OF THE GENERAL ORDINANCES OF THE CITY OF SALEM VIRGINIA, AND SECTION 8-A OF THE EROSION AND SEDIMENT CONTROL PLAN, OF THE CITY OF SALEM VIRGINIA.

WITNESS THE FOLLOWING SIGNATURES AND SEALS ON THIS THE 10 DAY OF MARCH 1983

Fred W. Shields, Jr.
 FRED W. SHIELDS, JR. TRUST OFFICER
Paul E. Norris
 PAUL E. NORRIS, TRUST OFFICER

STATE OF VIRGINIA
 City of Roanoke TO WIT:

I *Janet W. Miles*, A NOTARY PUBLIC IN AND FOR THE AFORESAID CITY AND STATE, DO HEREBY CERTIFY THAT FRED W. SHIELDS, JR. AND PAUL E. NORRIS, TRUST OFFICERS, WHOSE NAMES ARE SIGNED TO THE FOREGOING WRITING DATED March 10, 1983, HAS EACH PERSONALLY APPEARED BEFORE ME IN MY CITY AND STATE AND ACKNOWLEDGED THE SAME ON THIS 10th DAY OF March 1983.

MY COMMISSION EXPIRES ON 6-2-84

Janet W. Miles
 NOTARY PUBLIC I was commissioned
 Notary Janet L. Whitehurst

IN THE CLERK'S OFFICE OF THE CIRCUIT COURT FOR THE CITY OF SALEM, VIRGINIA, THIS MAP WAS PRESENTED ON March 29, 1983, AND WITH THE CERTIFICATE OF DEDICATION AND ACKNOWLEDGEMENT THERETO ANNEXED, IS ADMITTED TO RECORD AT 9:15 O'CLOCK A.M.

James J. Kelley
 TESTE BY *Melinda Yates Deauty*
 CLERK


APPROVED:

William J. ... 3-17-83
 EX. SEC. CITY OF SALEM PLANNING COMMISSION DATE

John D. Abbott 3-17-83
 CITY ENGINEER, CITY OF SALEM, VIRGINIA. DATE


TOTAL AREA IN BOUNDARY = 6.309 ACRES

PROPERTY OF CITY OF SALEM
 (CIVIC CENTER)
 D.B. 712 PG. 354 ROA. CO.

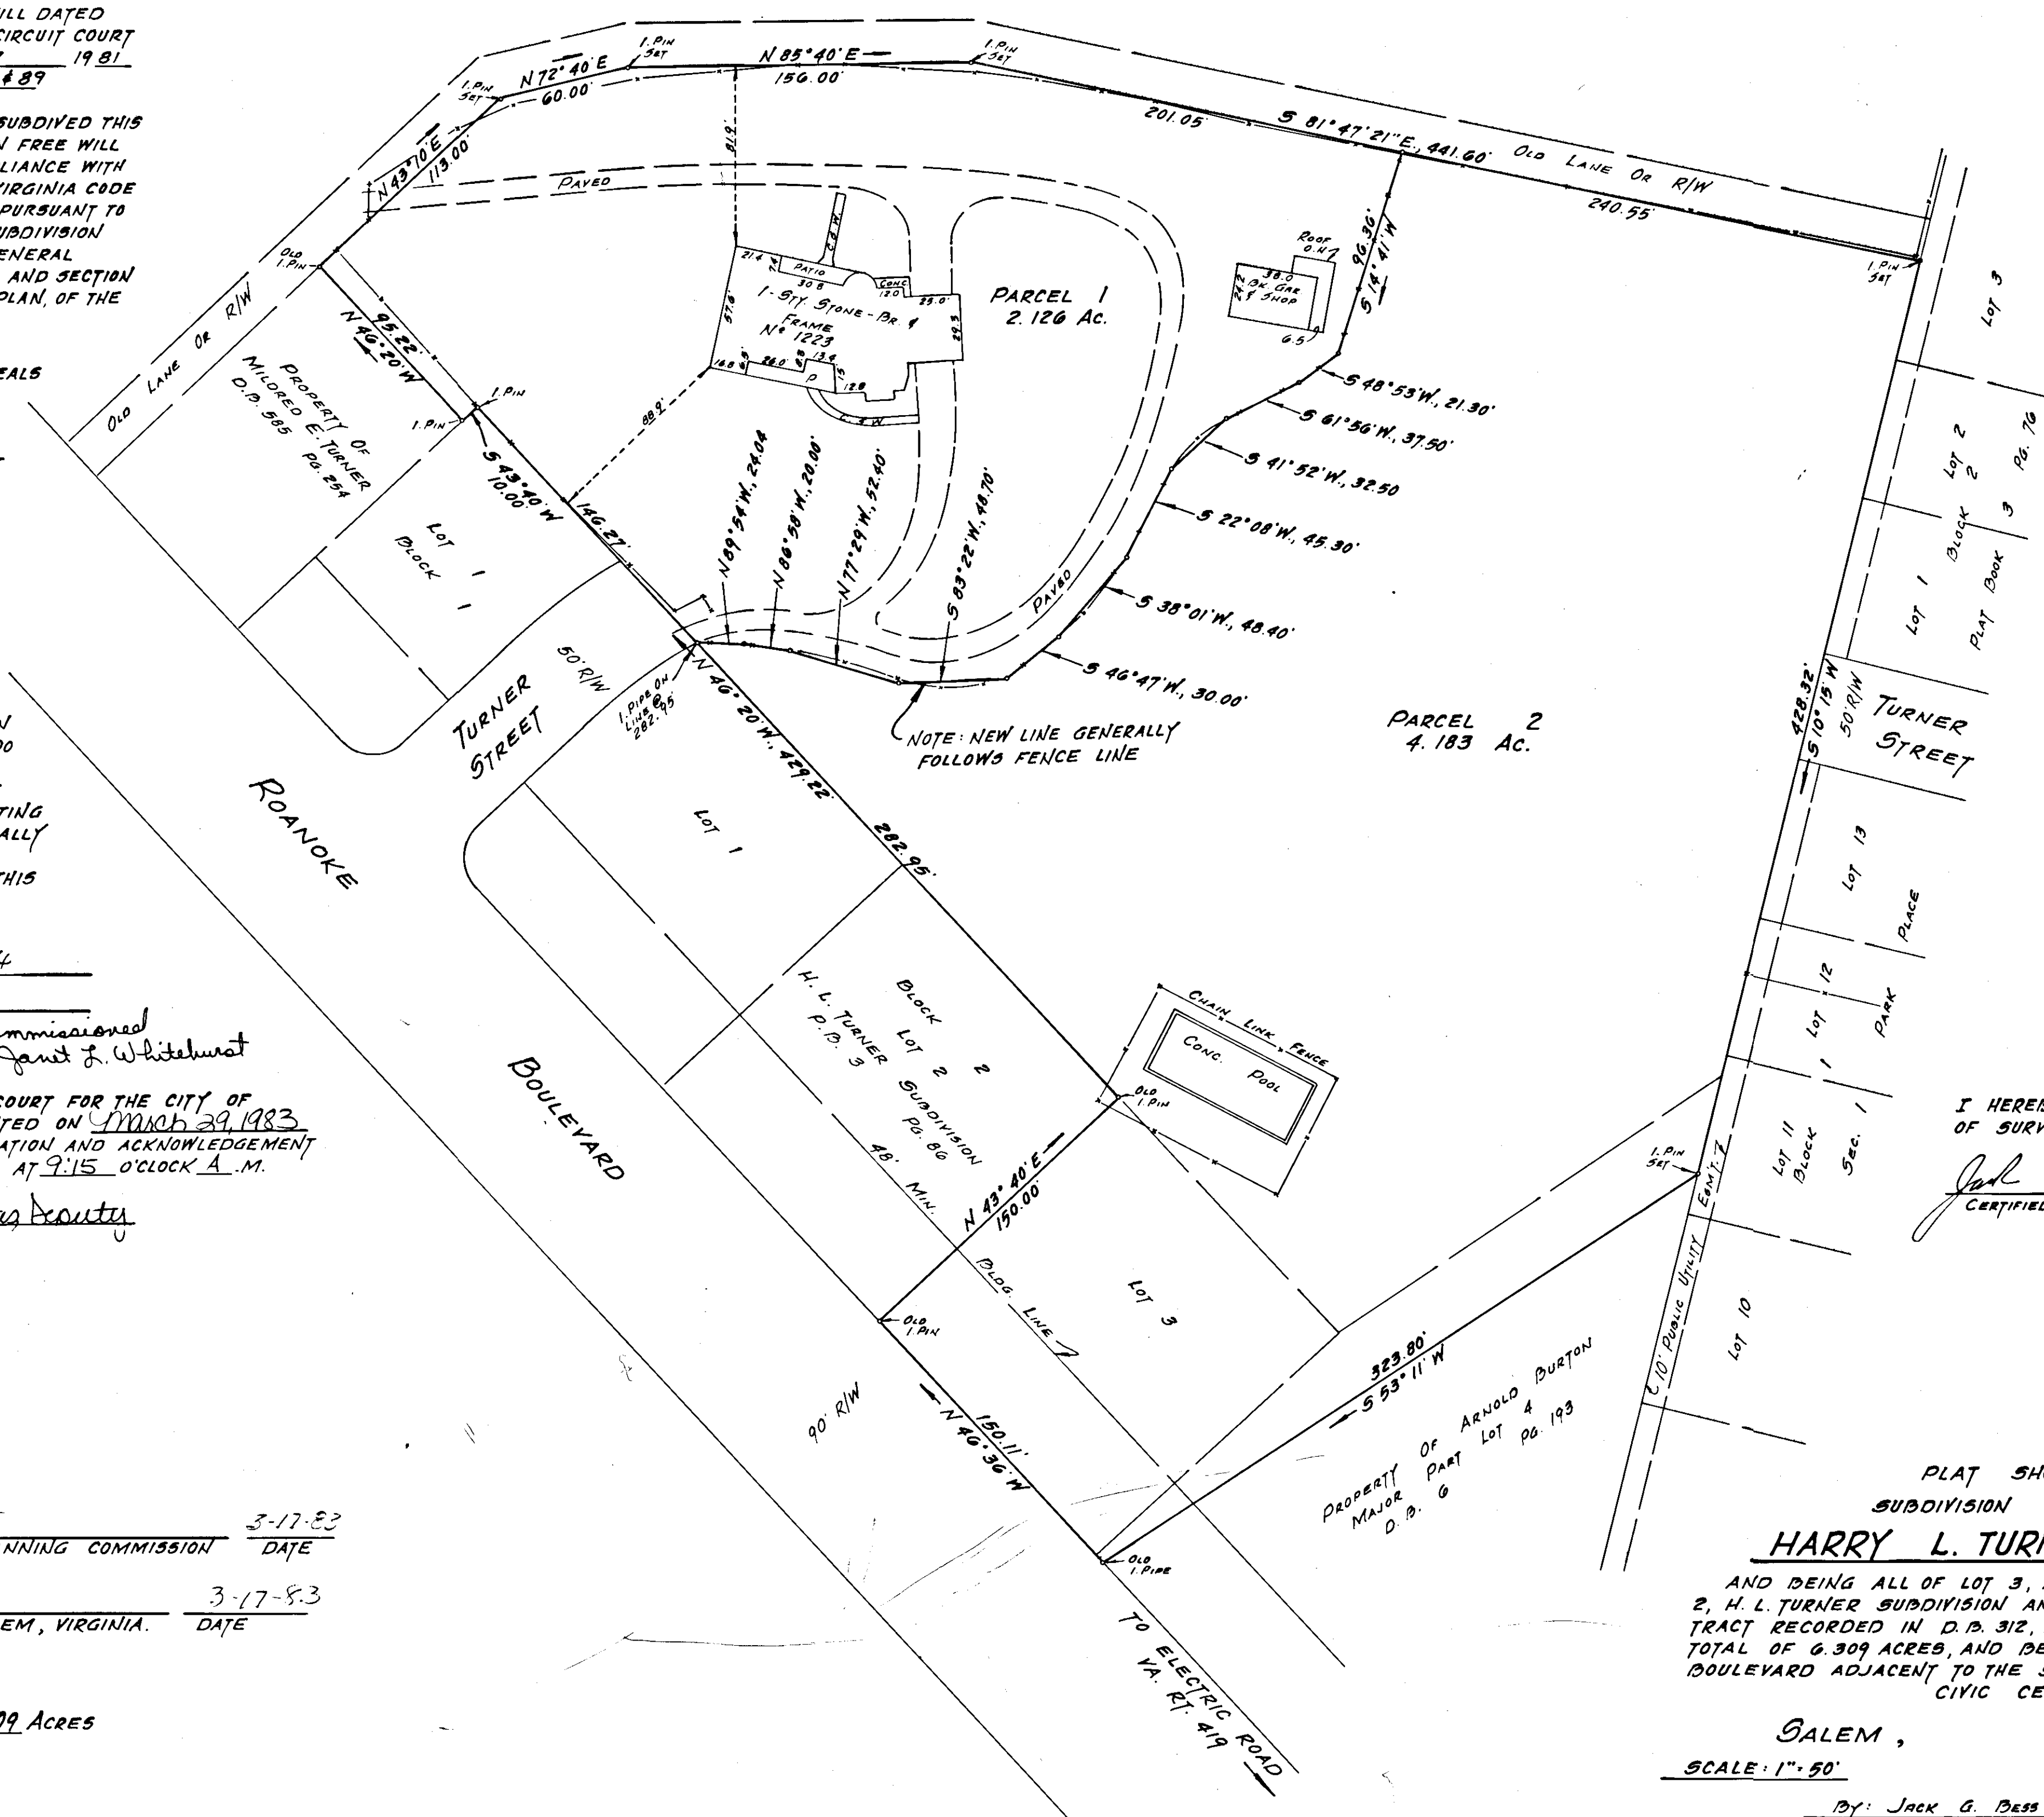

I HEREBY CERTIFY THAT THIS PLAT OF SURVEY IS CORRECT.

Jack G. Bess
 CERTIFIED LAND SURVEYOR

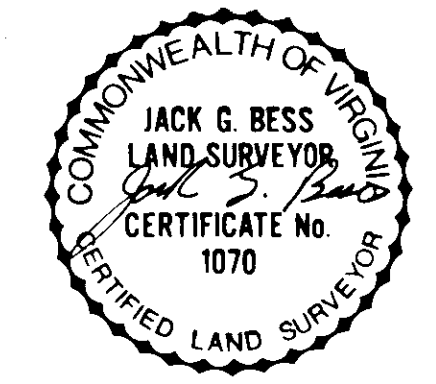

PLAT SHOWING
 SUBDIVISION OF THE
HARRY L. TURNER, ESTATE

AND BEING ALL OF LOT 3, A PORTION OF LOT 4, BLOCK 2, H. L. TURNER SUBDIVISION AND A PART OF A ACREAGE TRACT RECORDED IN D.B. 312, PG. 179 (ROA. CO.) IN ALL A TOTAL OF 6.309 ACRES, AND BEING SITUATE ON ROANOKE BOULEVARD ADJACENT TO THE SALEM-ROANOKE COUNTY CIVIC CENTER

SALEM, VIRGINIA
 SCALE: 1" = 50'
 MARCH 8, 1983
 BY: *Jack G. Bess*
 CERTIFIED LAND SURVEYOR N.S.W. 65